
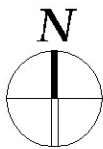


COPYRIGHT © 2003 - ALL RIGHTS RESERVED. PAPPAS ARCHITECTURE LLC, ALL DESIGN DRAWINGS AND WRITTEN MATERIAL APPEARING HEREIN CONSTITUTE THE ORIGINAL AND UNPUBLISHED WORK OF THE ARCHITECT AND MAY NOT BE REPRODUCED, COPIED, OR DISCLOSED IN ANY FORM WITHOUT THE PRIOR WRITTEN CONSENT OF THE ARCHITECT. THE ARCHITECT HOLDS EXCLUSIVE RIGHTS TO THE INFORMATION CONTAINED HEREIN.

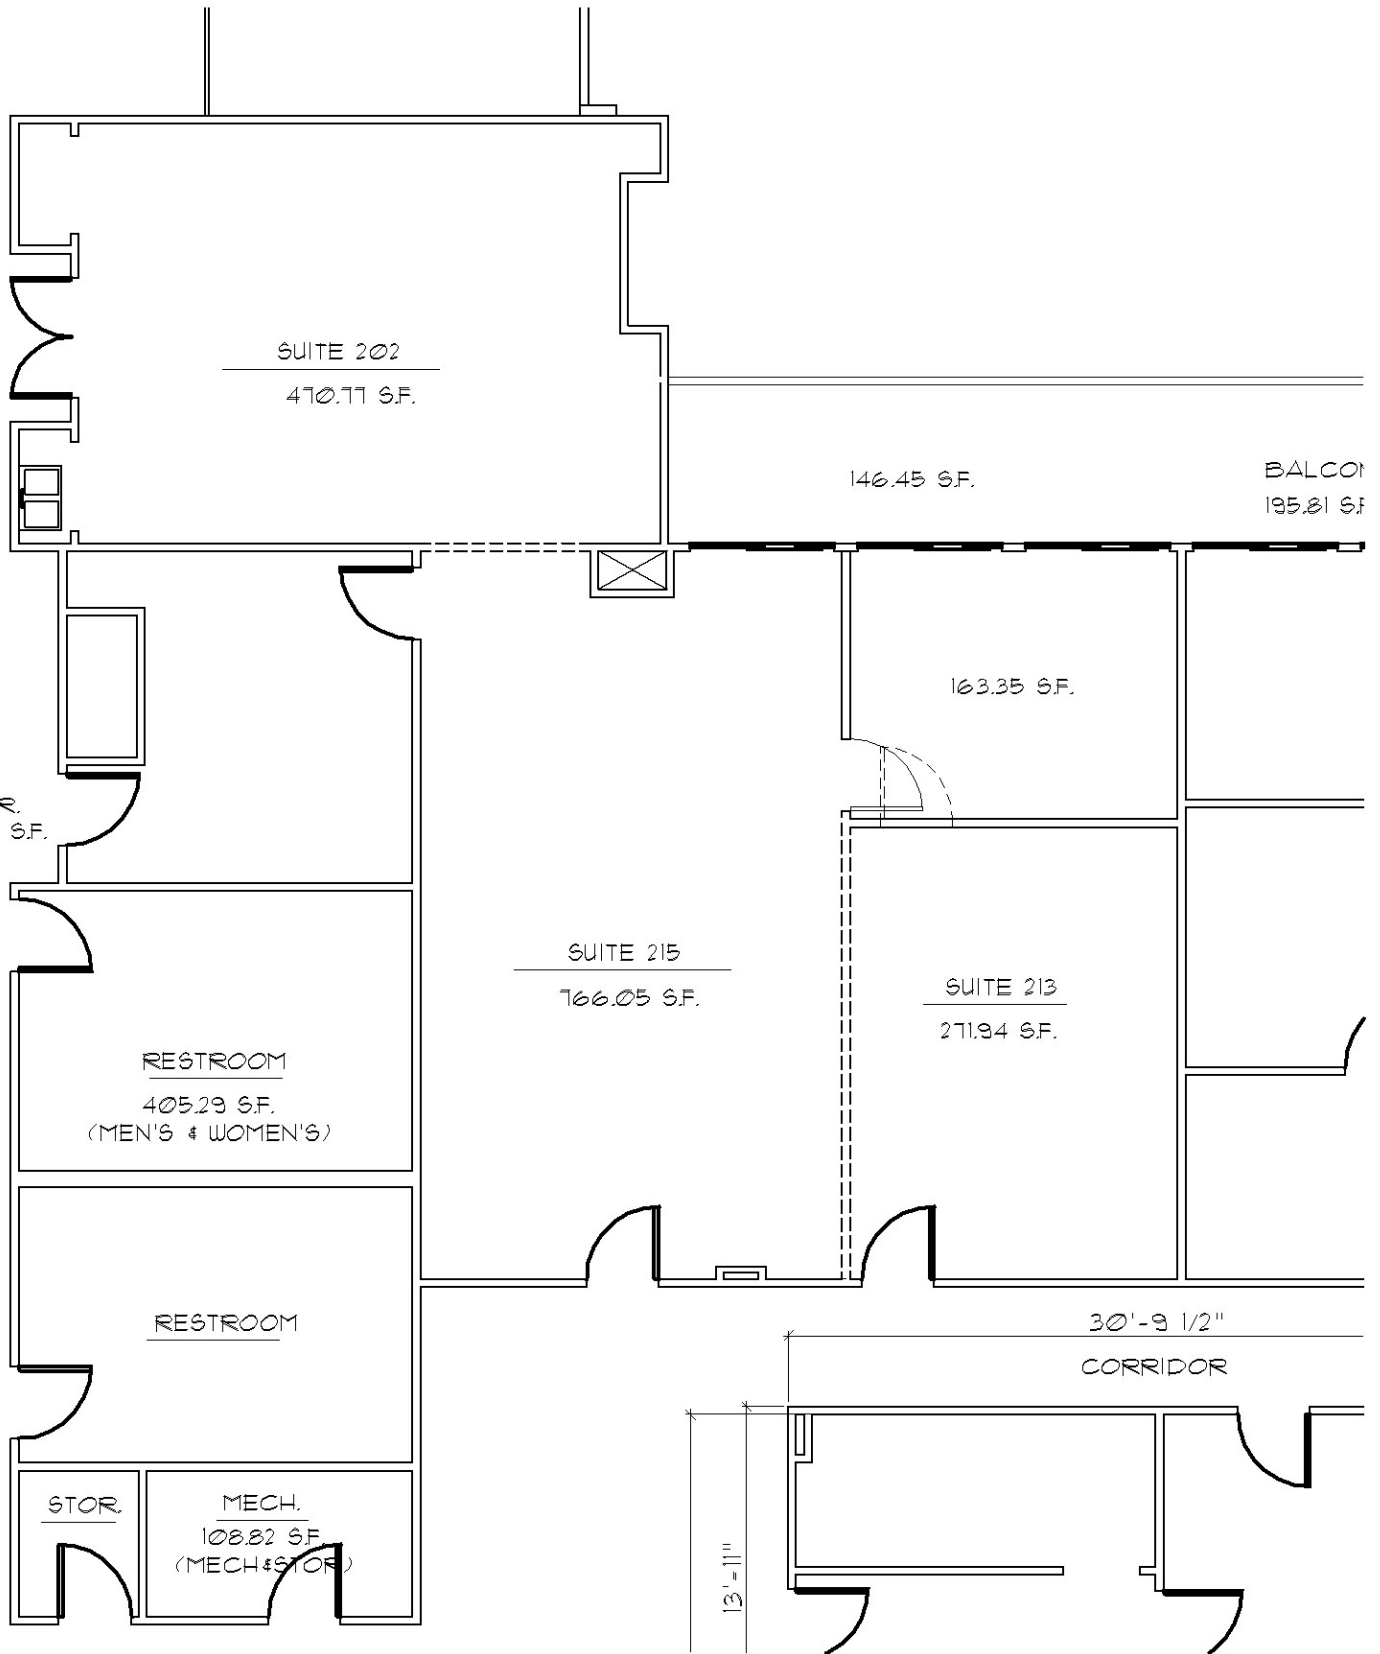

UPPER LEVEL PLAN

1/8" = 1'-0"

| | |
|-------|------------------------|
| [---] | WALLS TO BE DEMOLISHED |
| [X-X] | NEW PARTITION WALLS |

| SUITE 202 AREA ANALYSIS | | |
|-------------------------|-----------------|----------|
| TOTAL AREA | 470.77 U.S.F. + | R.S.F. + |

| SUITE 215 AREA ANALYSIS | | |
|-------------------------|-----------------|----------|
| TOTAL AREA | 917.36 U.S.F. + | R.S.F. + |