


COPYRIGHT © 2005 - ALL RIGHTS RESERVED PAPPAS PRESEN ARCHITECTURE LLC. ALL DESIGN DRAWINGS AND WRITTEN MATERIAL APPEARING HEREIN CONSTITUTE THE ORIGINAL AND UNPUBLISHED WORK OF THE ARCHITECT AND MAY NOT BE DUPLICATED, USED OR DISCLOSED IN ANY FORM WITHOUT THE PRIOR WRITTEN CONSENT OF THE ARCHITECT. THE ARCHITECT HOLDS EXCLUSIVE RIGHTS TO THE INFORMATION CONTAINED HEREIN.

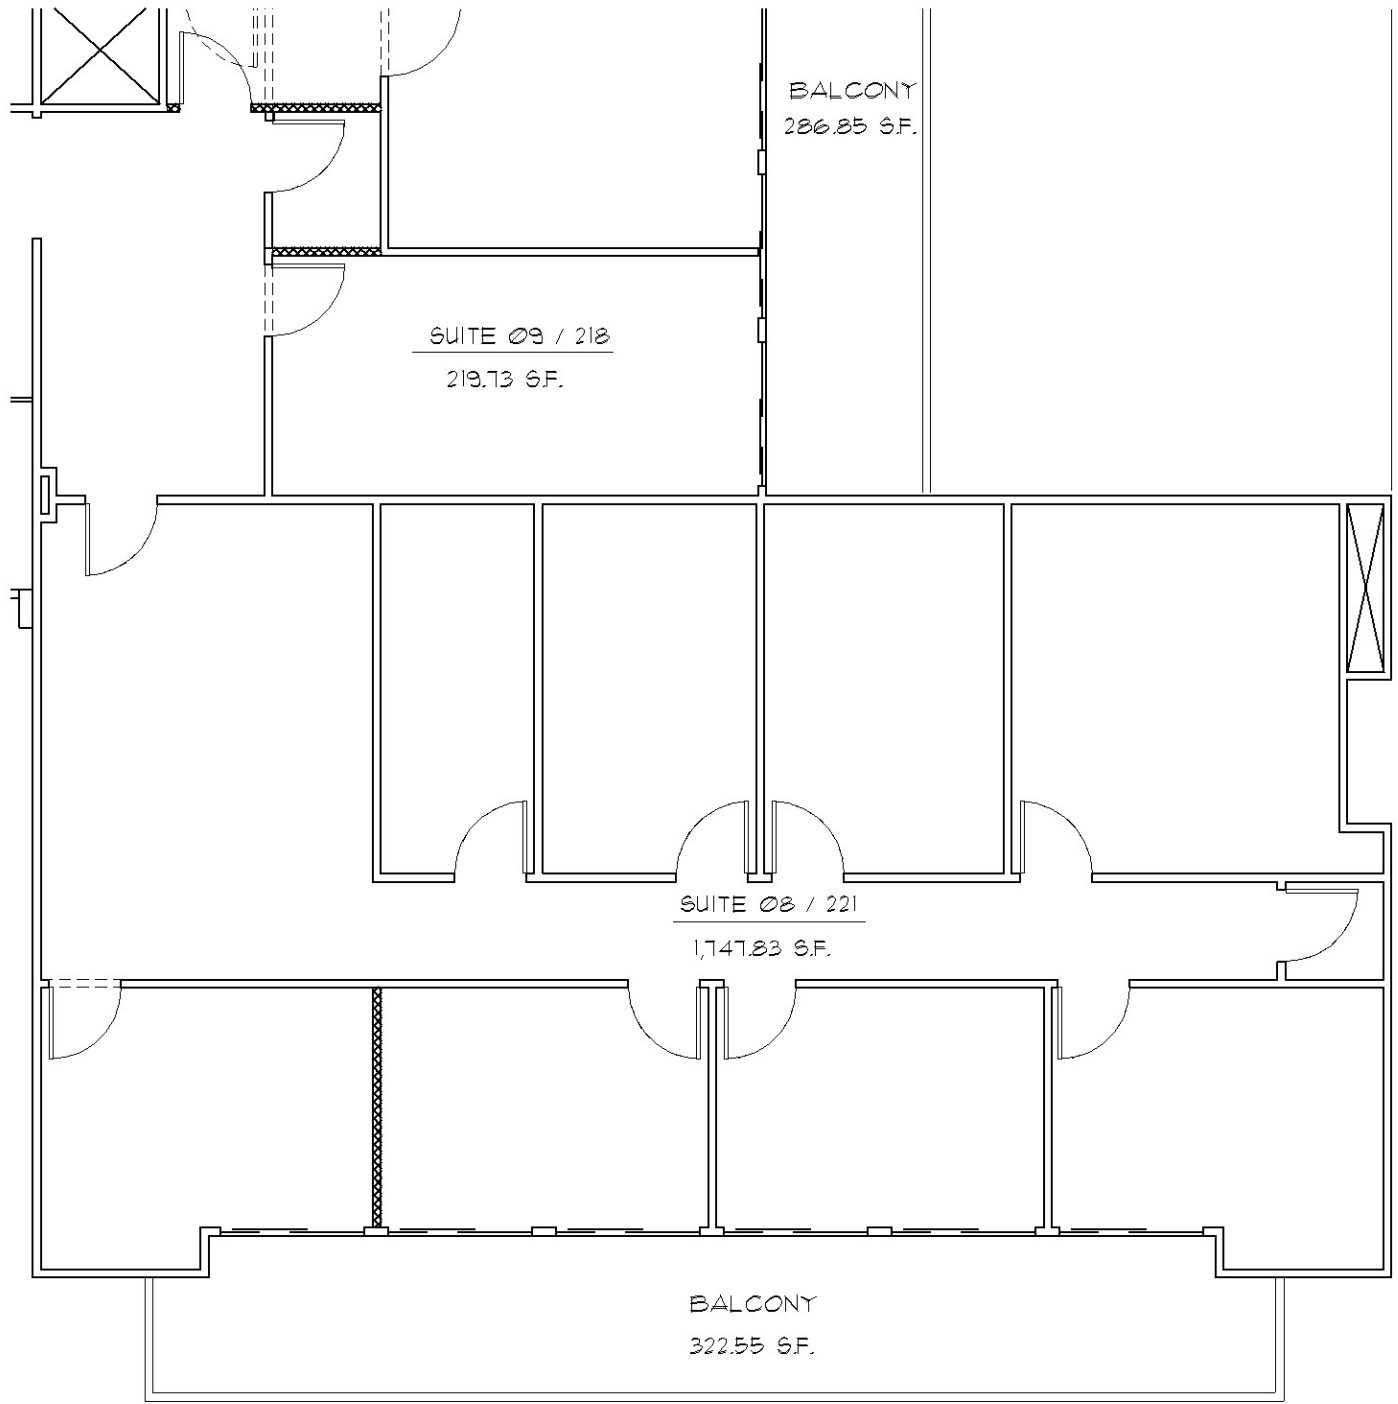

N
 UPPER LEVEL PLAN
 1/8" = 1'-0"

[-----] WALLS TO BE DEMOLISHED
 [XXXXXX] NEW PARTITION WALLS

SUITE 08 / 221 AREA ANALYSIS		
TOTAL AREA	1,747.83 U.S.F. ±	R.S.F. ±

SUITE 09 / 218 AREA ANALYSIS		
TOTAL AREA	219.73 U.S.F. ±	R.S.F. ±